


GENERAL ARRANGEMENT


Scale 1:500 at A3

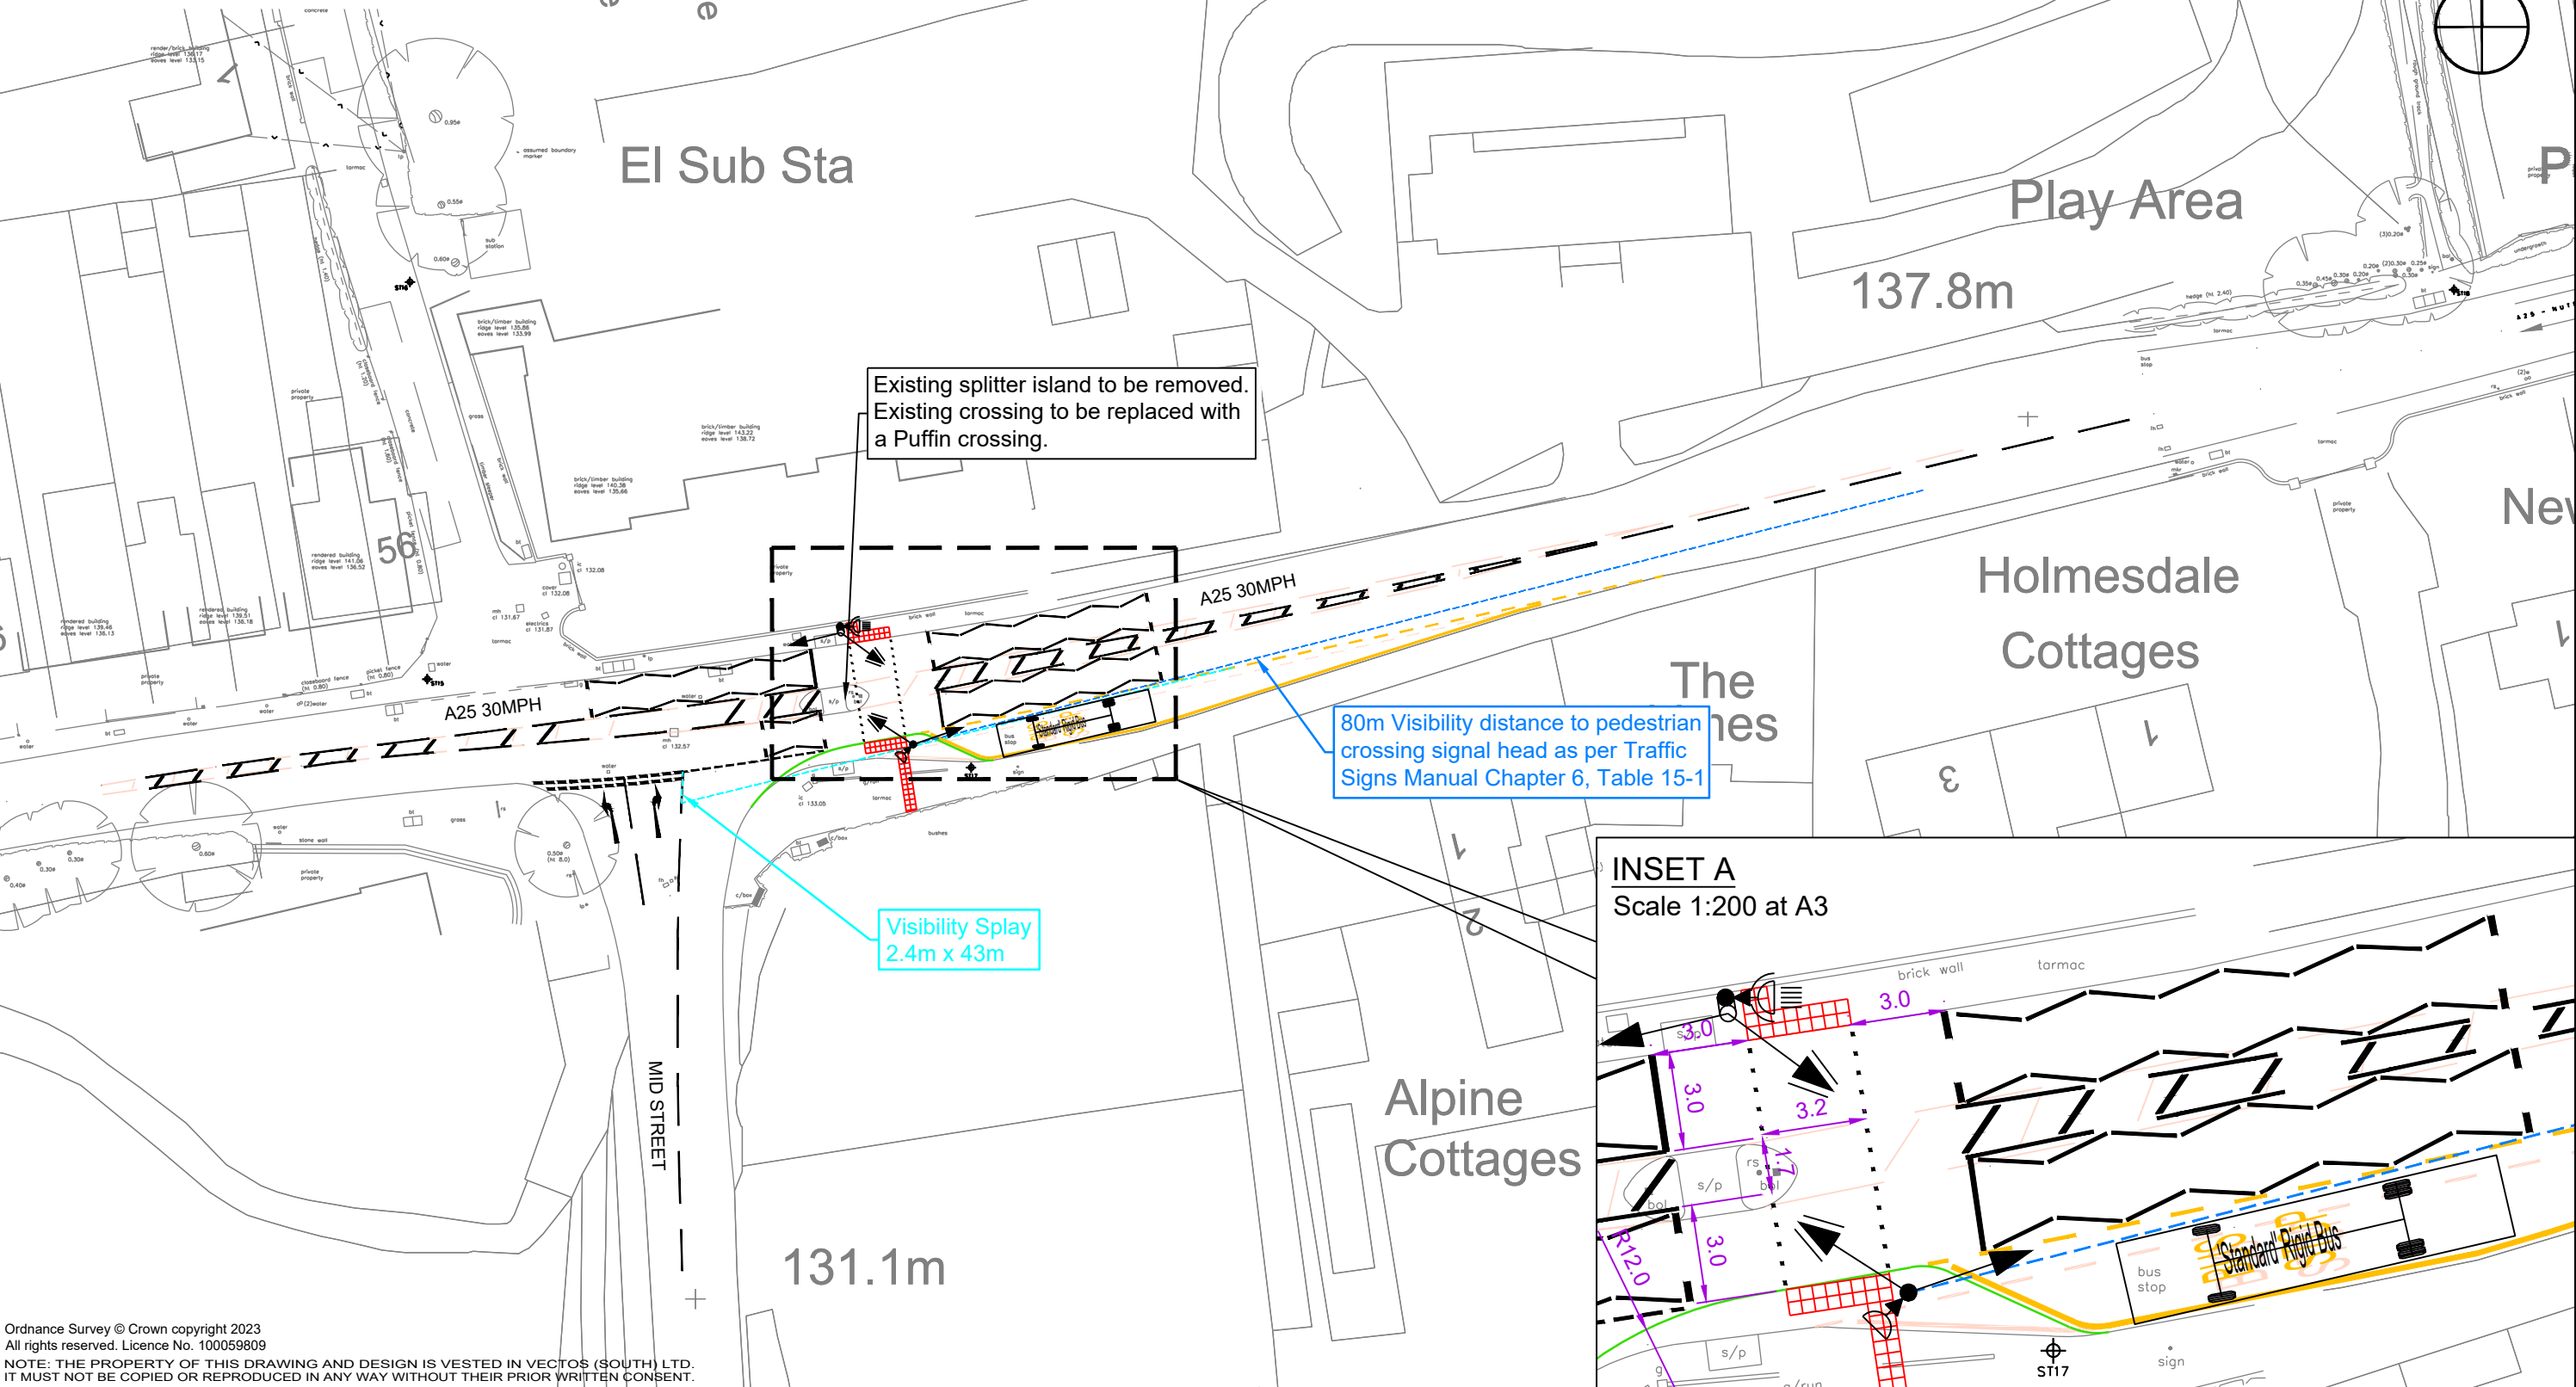

Ordnance Survey © Crown copyright 2023
All rights reserved. Licence No. 100059809
NOTE: THE PROPERTY OF THIS DRAWING AND DESIGN IS VESTED IN VECTOS (SOUTH) LTD.
IT MUST NOT BE COPIED OR REPRODUCED IN ANY WAY WITHOUT THEIR PRIOR WRITTEN CONSENT.

INSET A

Scale 1:200 at A3

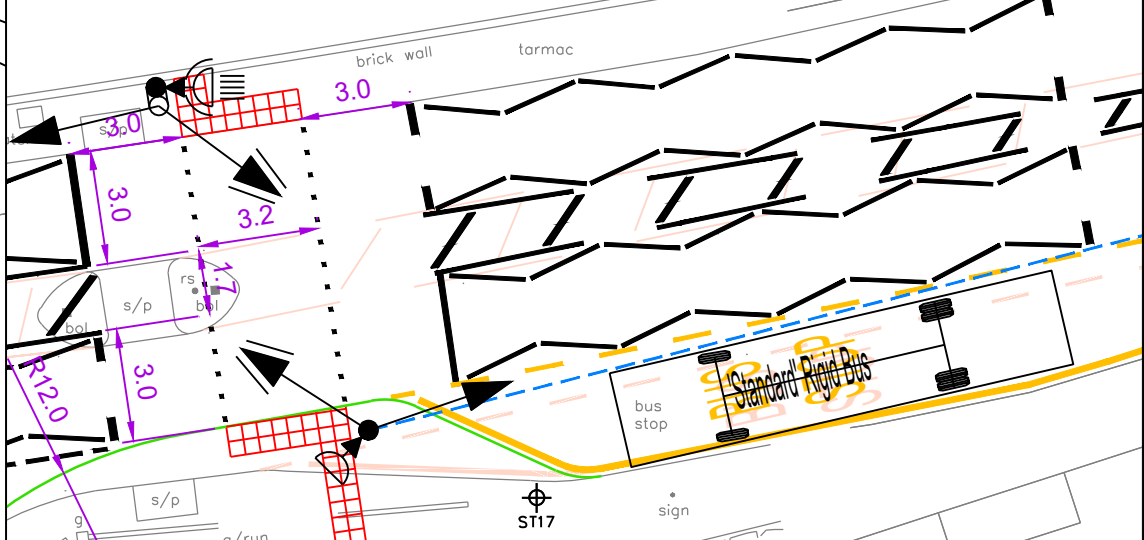

REV.	DETAILS	DRAWN	CHECKED	DATE
A	Updated Access	MZ	TF	08.03.2024

Notes:
1. This is not a construction drawing and is intended for illustrative purposes only.
2. White lining is indicative only.

Key:

- Existing road markings to be removed
- Proposed white - yellow road markings
- Amended kerb
- Controlled tactile paving
- Proposed signal equipments

INFORMATION ONLY

Nutfield Green Park

Proposed Signalised Crossing on High Street A25

DRAWN: NS

CHECKED: RB

DATE: 01.09.2023

SCALES: As shown at A3

Nutfield Park Developments Ltd

DRAWING NUMBER: 226799/PD06

REVISION: A