
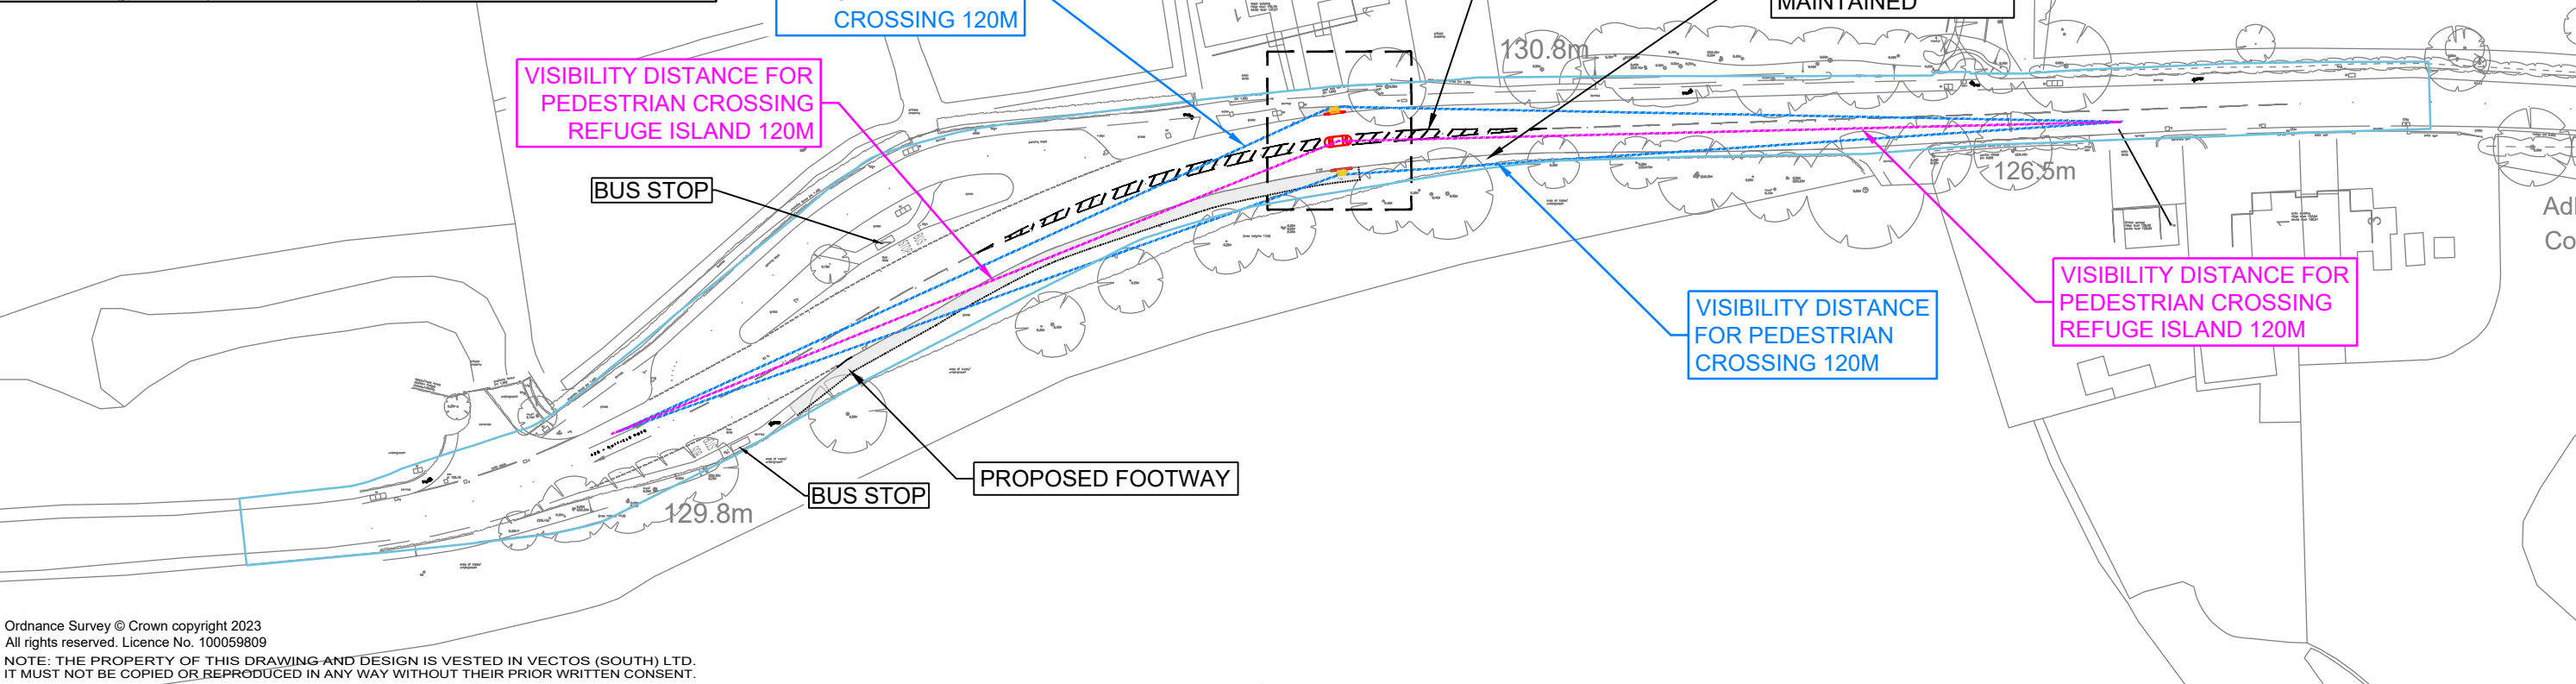


INSET A - PEDESTRIAN REFUGE ISLAND 1:500

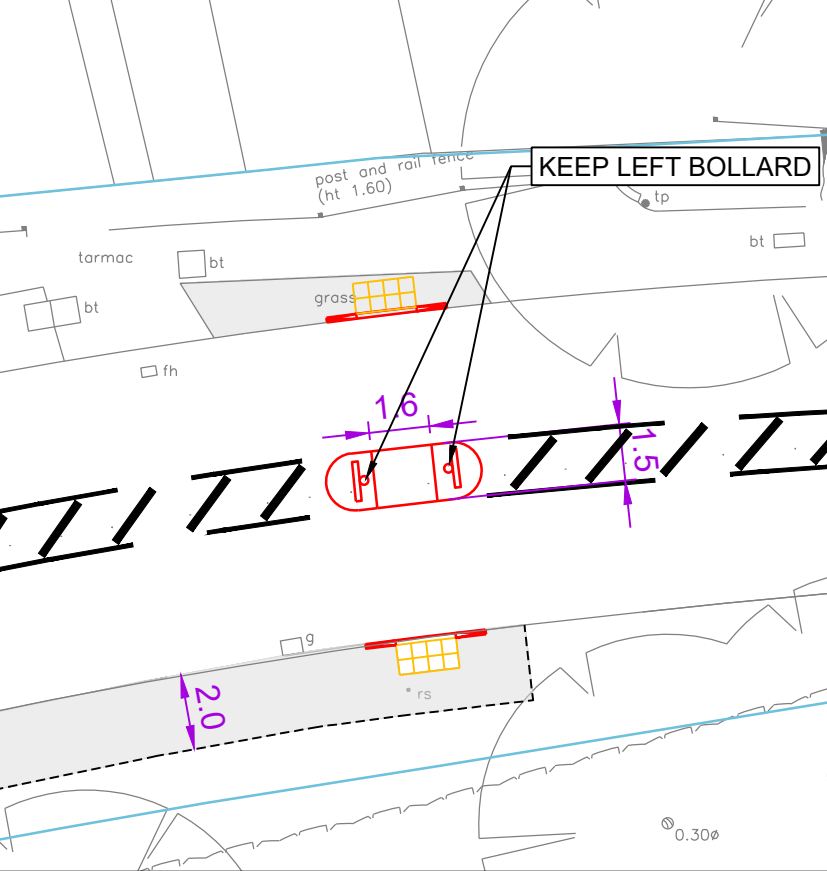

Ordnance Survey © Crown copyright 2023
All rights reserved. Licence No. 100059809
NOTE: THE PROPERTY OF THIS DRAWING AND DESIGN IS VESTED IN VECTOS (SOUTH) LTD.
IT MUST NOT BE COPIED OR REPRODUCED IN ANY WAY WITHOUT THEIR PRIOR WRITTEN CONSENT.

REV.	DETAILS	DRAWN	CHECKED	DATE
A	Highway boundary updated	MZ	TF	04.04.2024

- Notes:
- This is not a construction drawing and is intended for illustrative purposes only.
 - White lining is indicative only.
- Key:
- Proposed kerb
 - Proposed edging
 - Highway boundary
 - Proposed footway
 - Uncontrolled tactile paving

Nutfield Green Park

Proposed Uncontrolled Crossing on Nutfield Road

DRAWN: MZ

CHECKED: TF

DATE: 13.03.2024

SCALES: 1:1000 at A3

Nutfield Park Developments Ltd



DRAWING NUMBER: 226799/PD13

REVISION: A

INFORMATION ONLY