


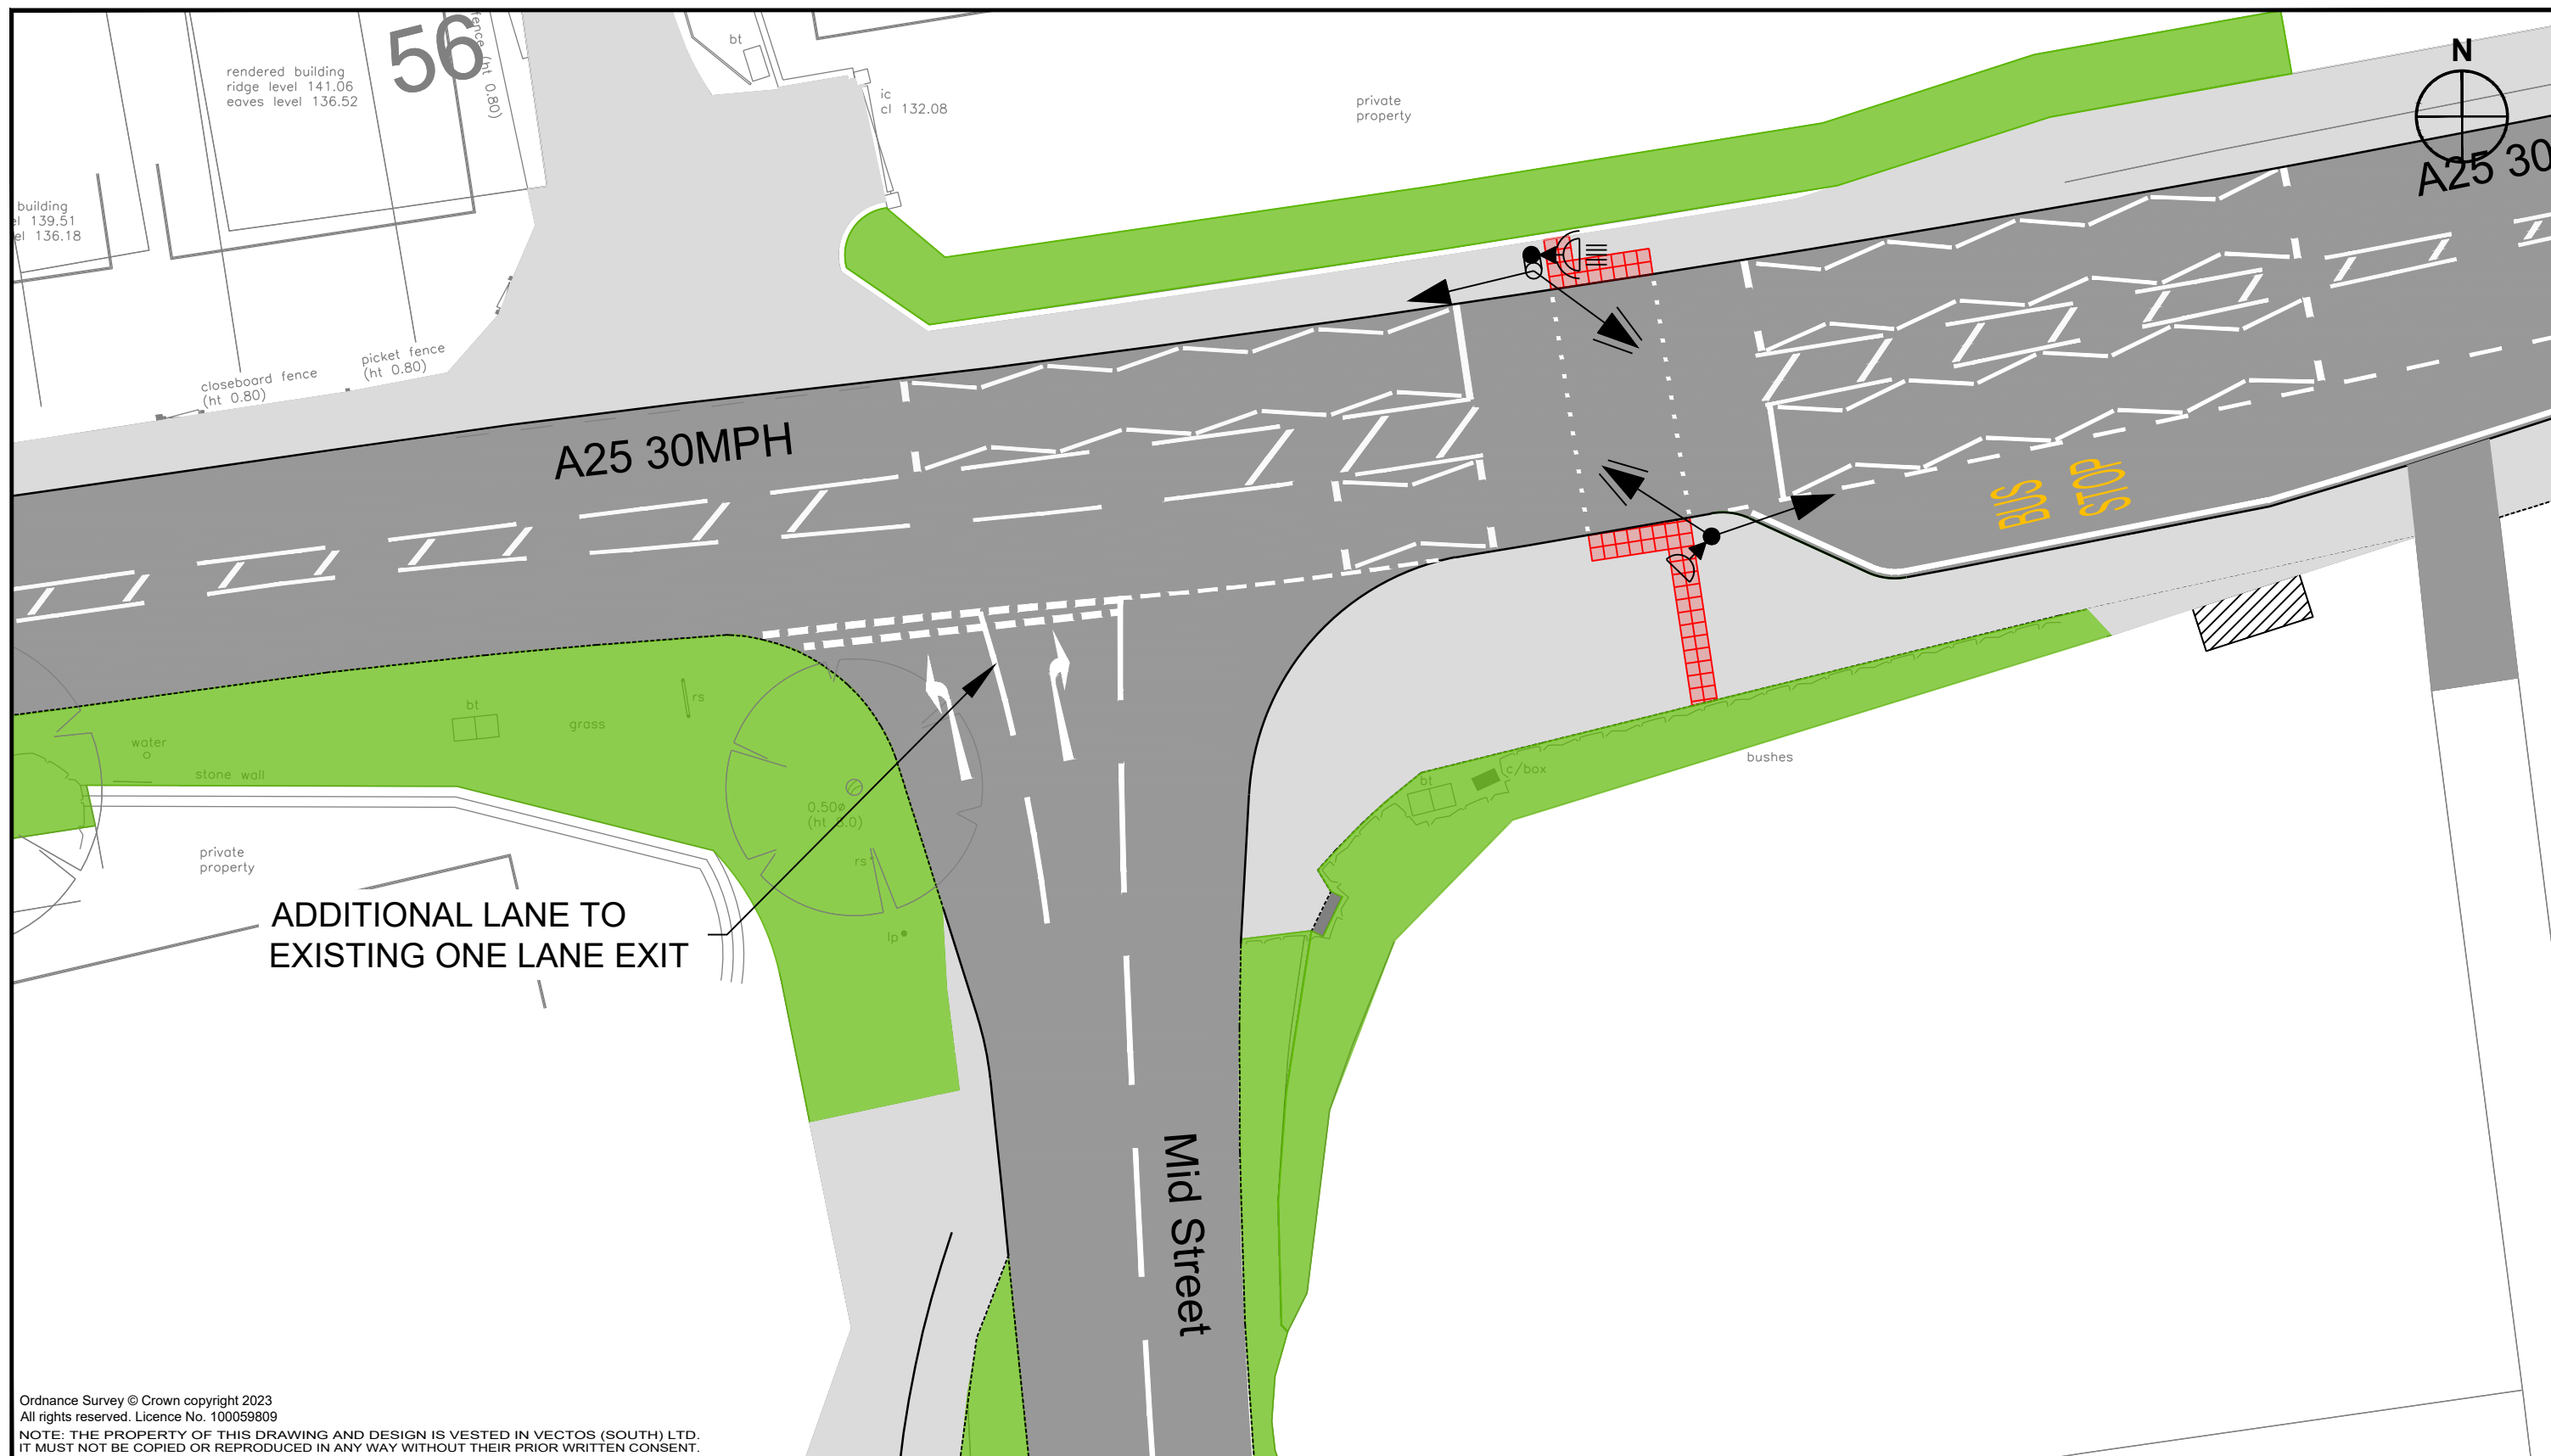

Ordinance Survey © Crown copyright 2023
All rights reserved. Licence No. 100059809
NOTE: THE PROPERTY OF THIS DRAWING AND DESIGN IS VESTED IN VECTOS (SOUTH) LTD.
IT MUST NOT BE COPIED OR REPRODUCED IN ANY WAY WITHOUT THEIR PRIOR WRITTEN CONSENT.

REV.	DETAILS	DRAWN	CHECKED	DATE
1				

Notes:

1. This is not a construction drawing and is intended for illustrative purposes only.

2. White lining is indicative only.

Key:

Proposed road markings

Controlled tactile paving

Nutfield Green Park

Proposed Improvements Mid Street

DRAWN: MZ

CHECKED: TF

DATE: 08.03.2024

SCALES: 1:200 at A3

Nutfield Park Developments Ltd

SLR

DRAWING NUMBER: 226799/PD11

REVISION: .