
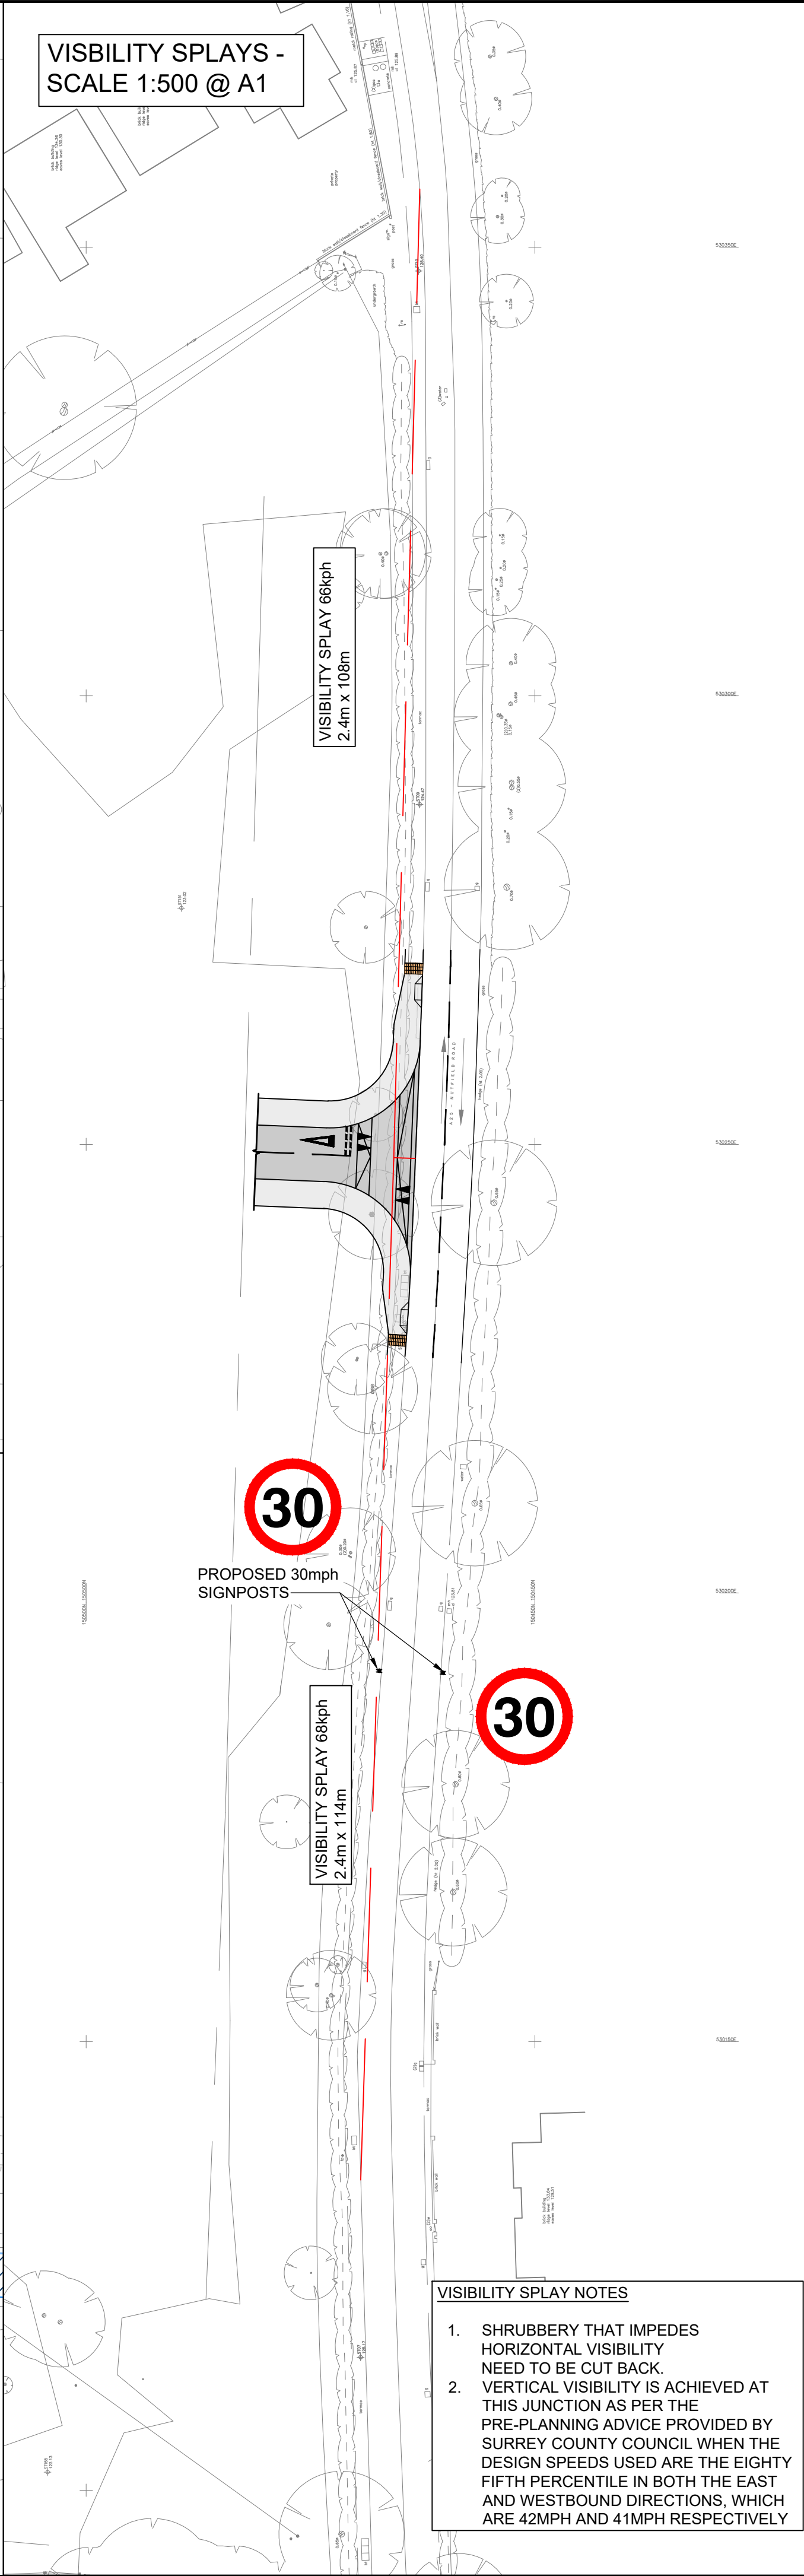
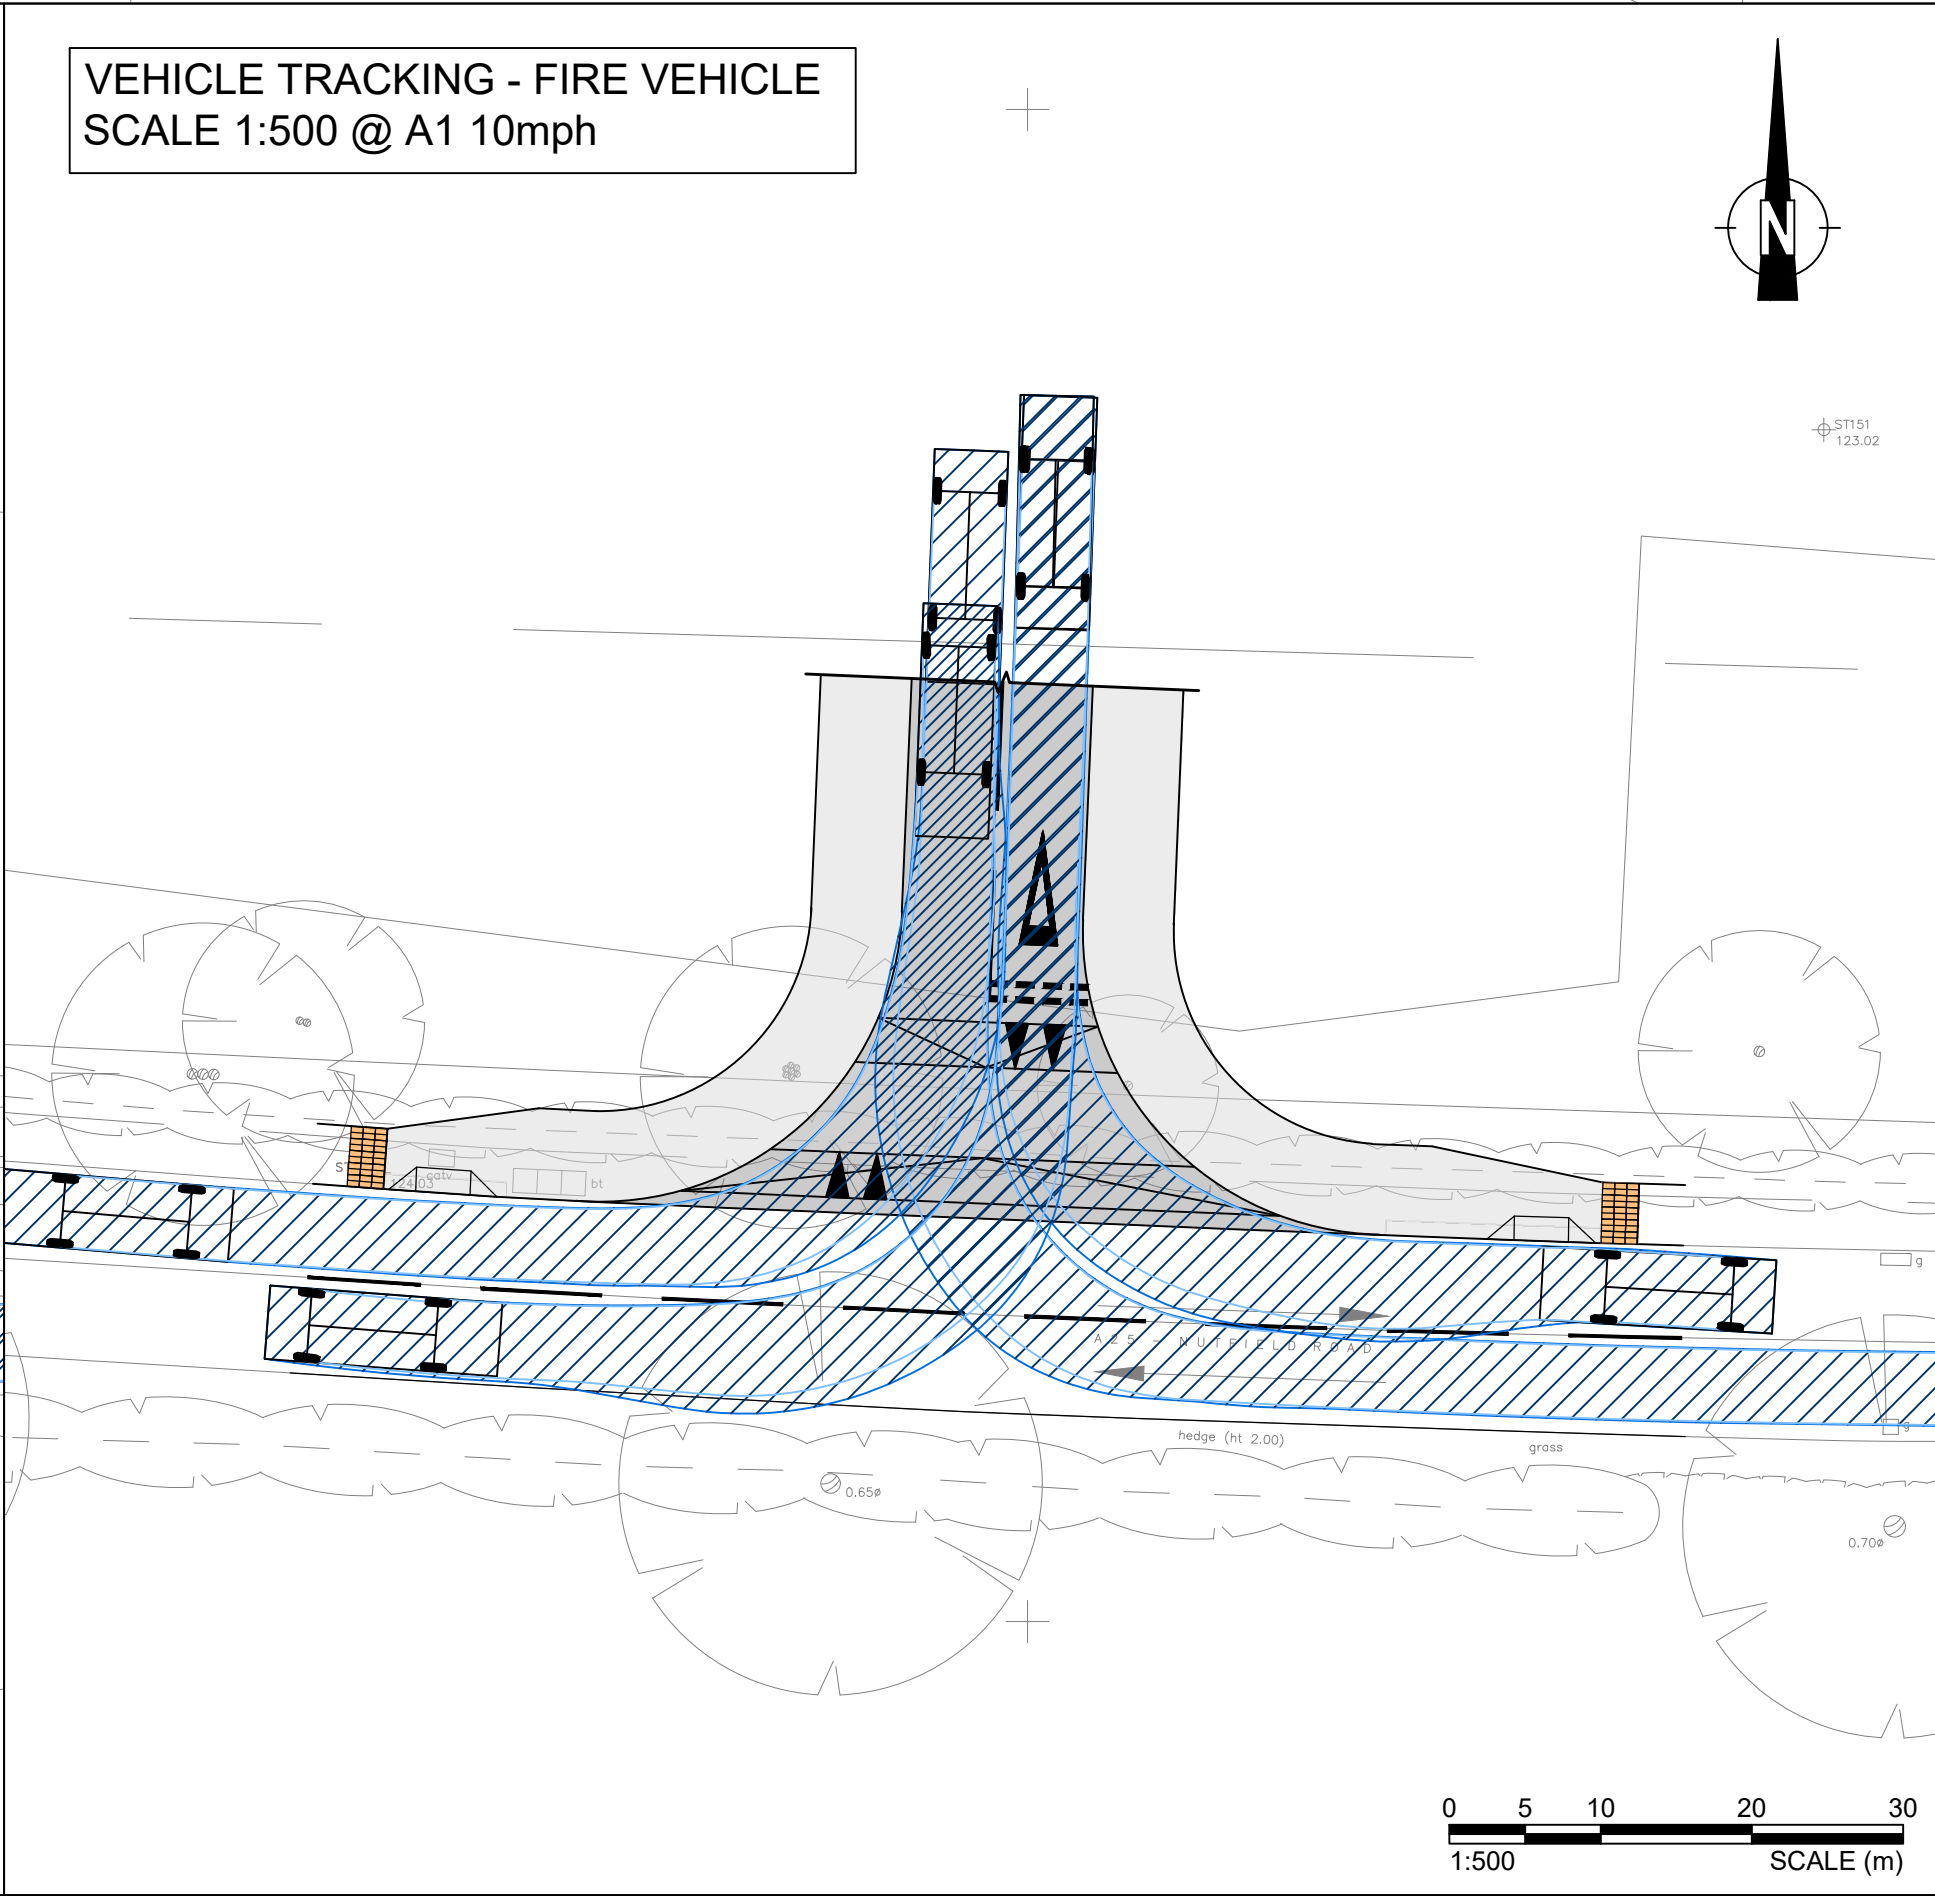
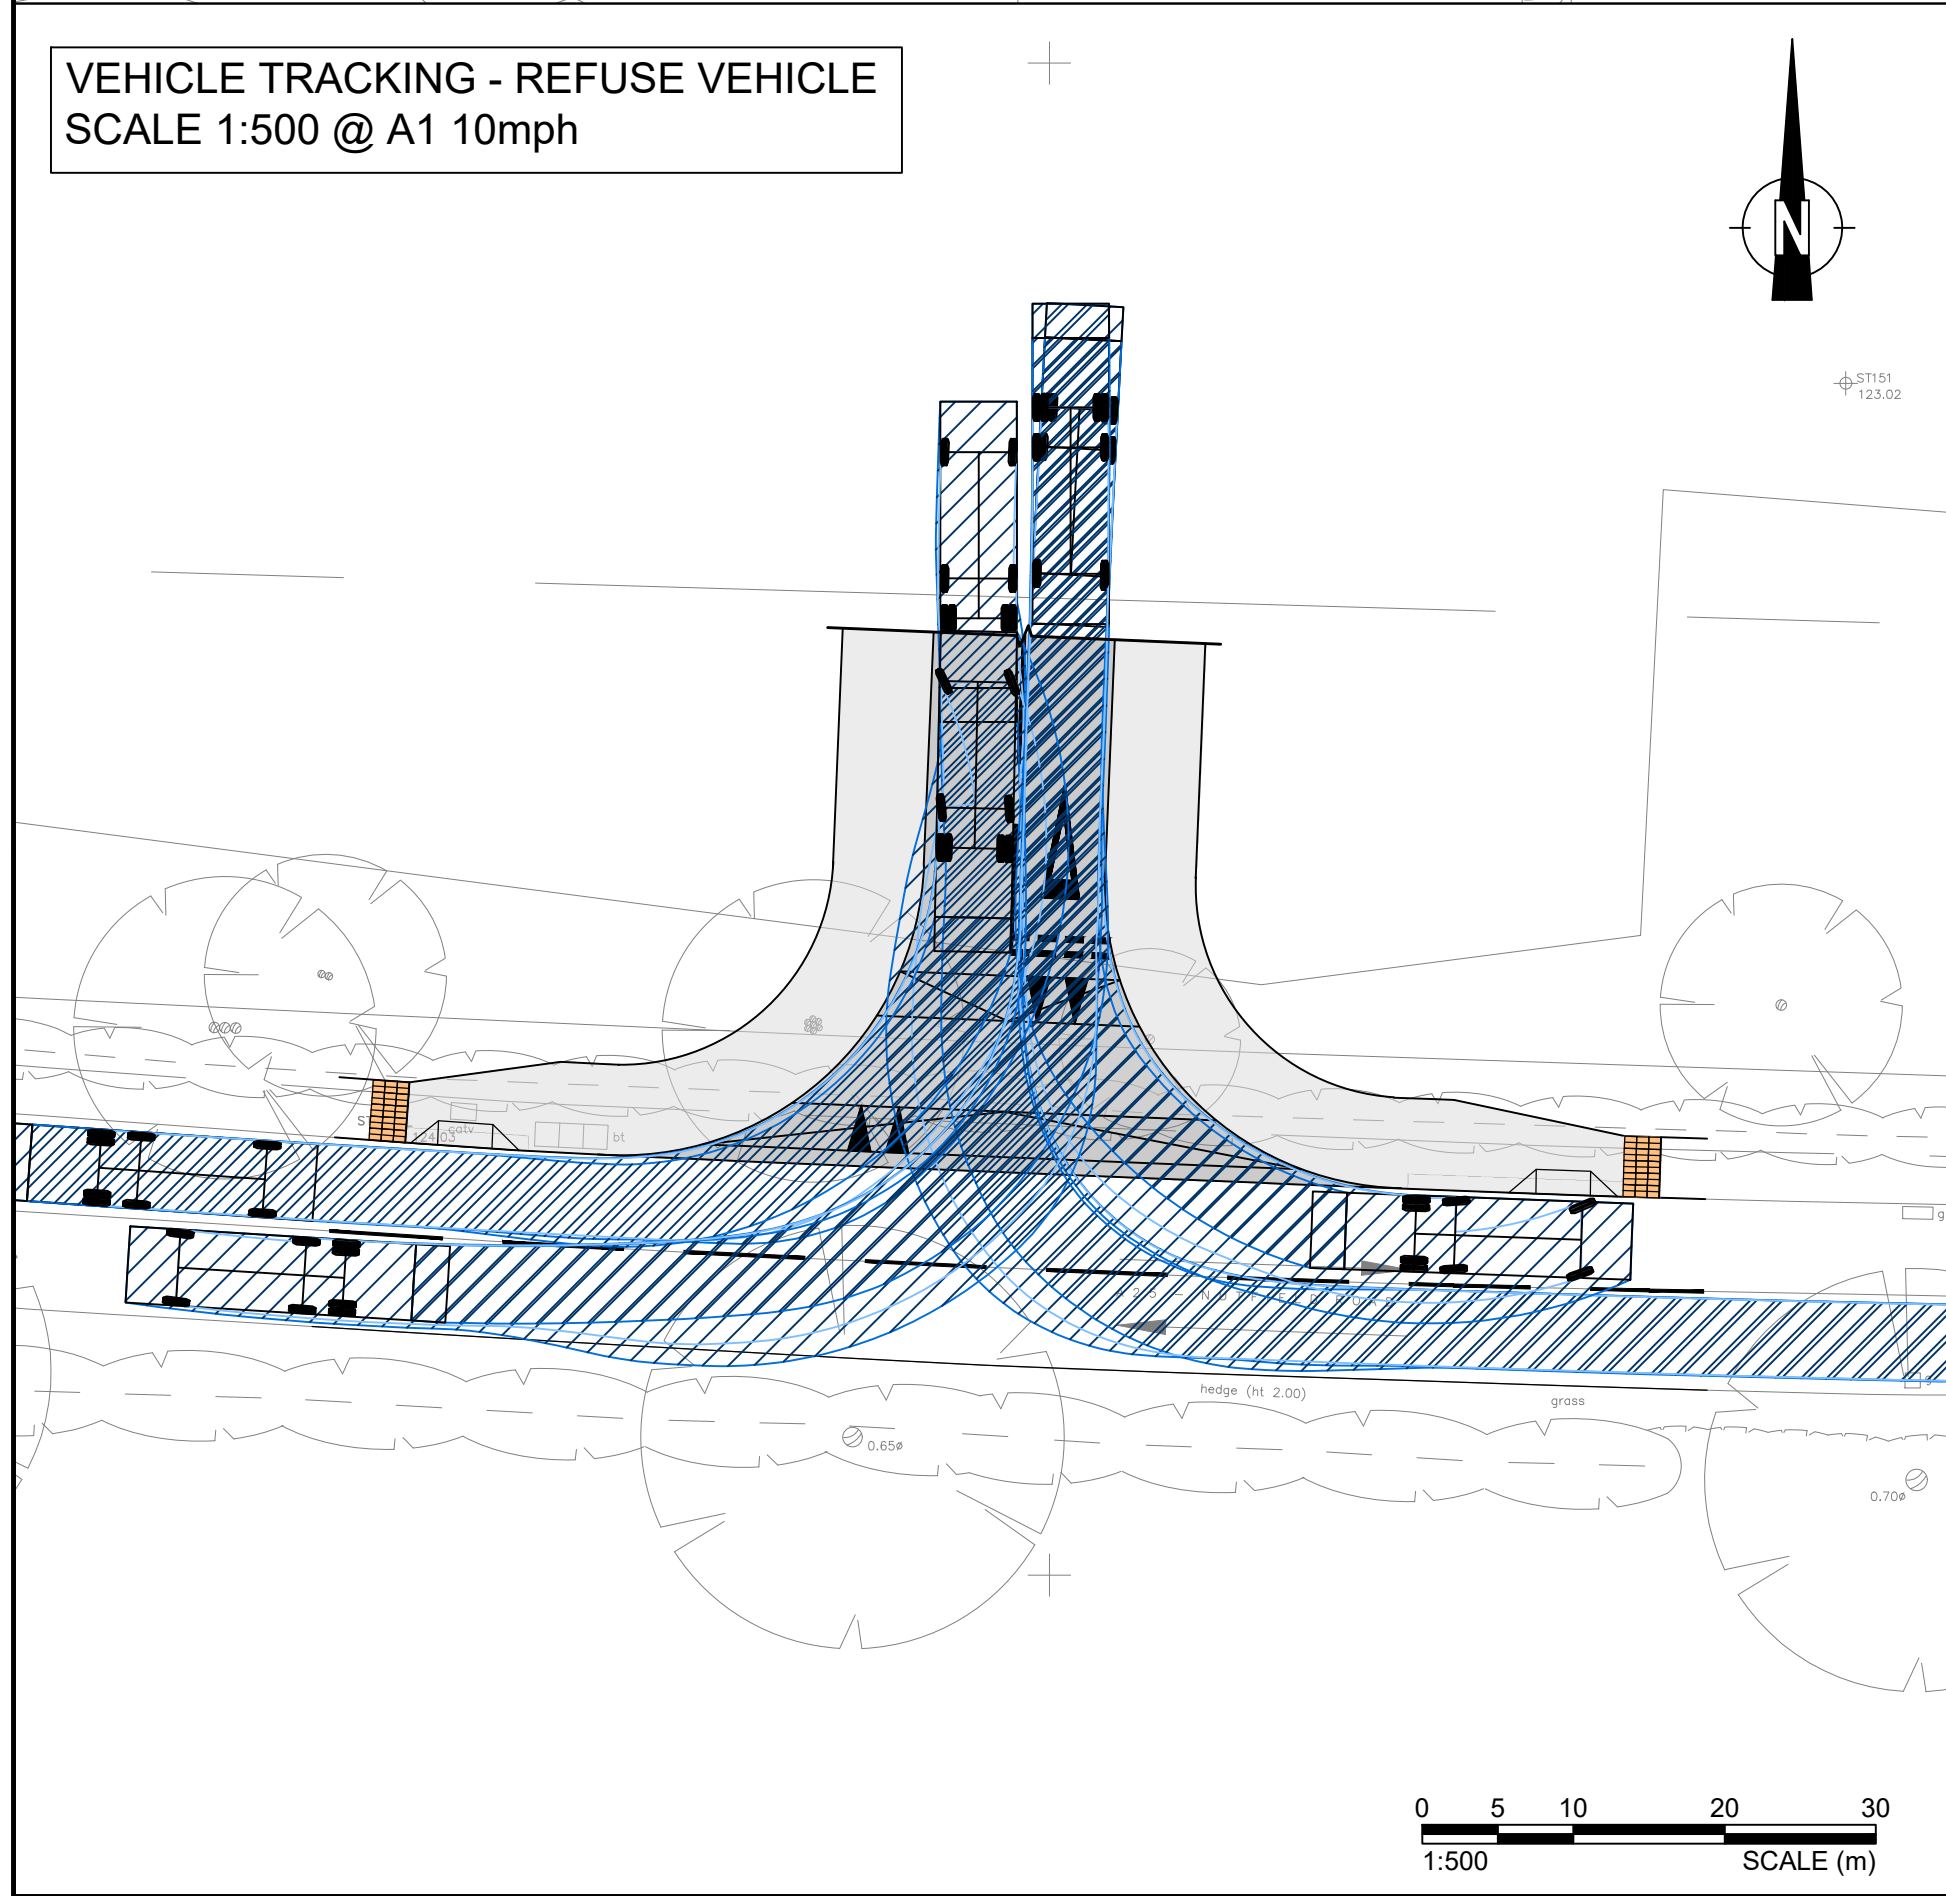


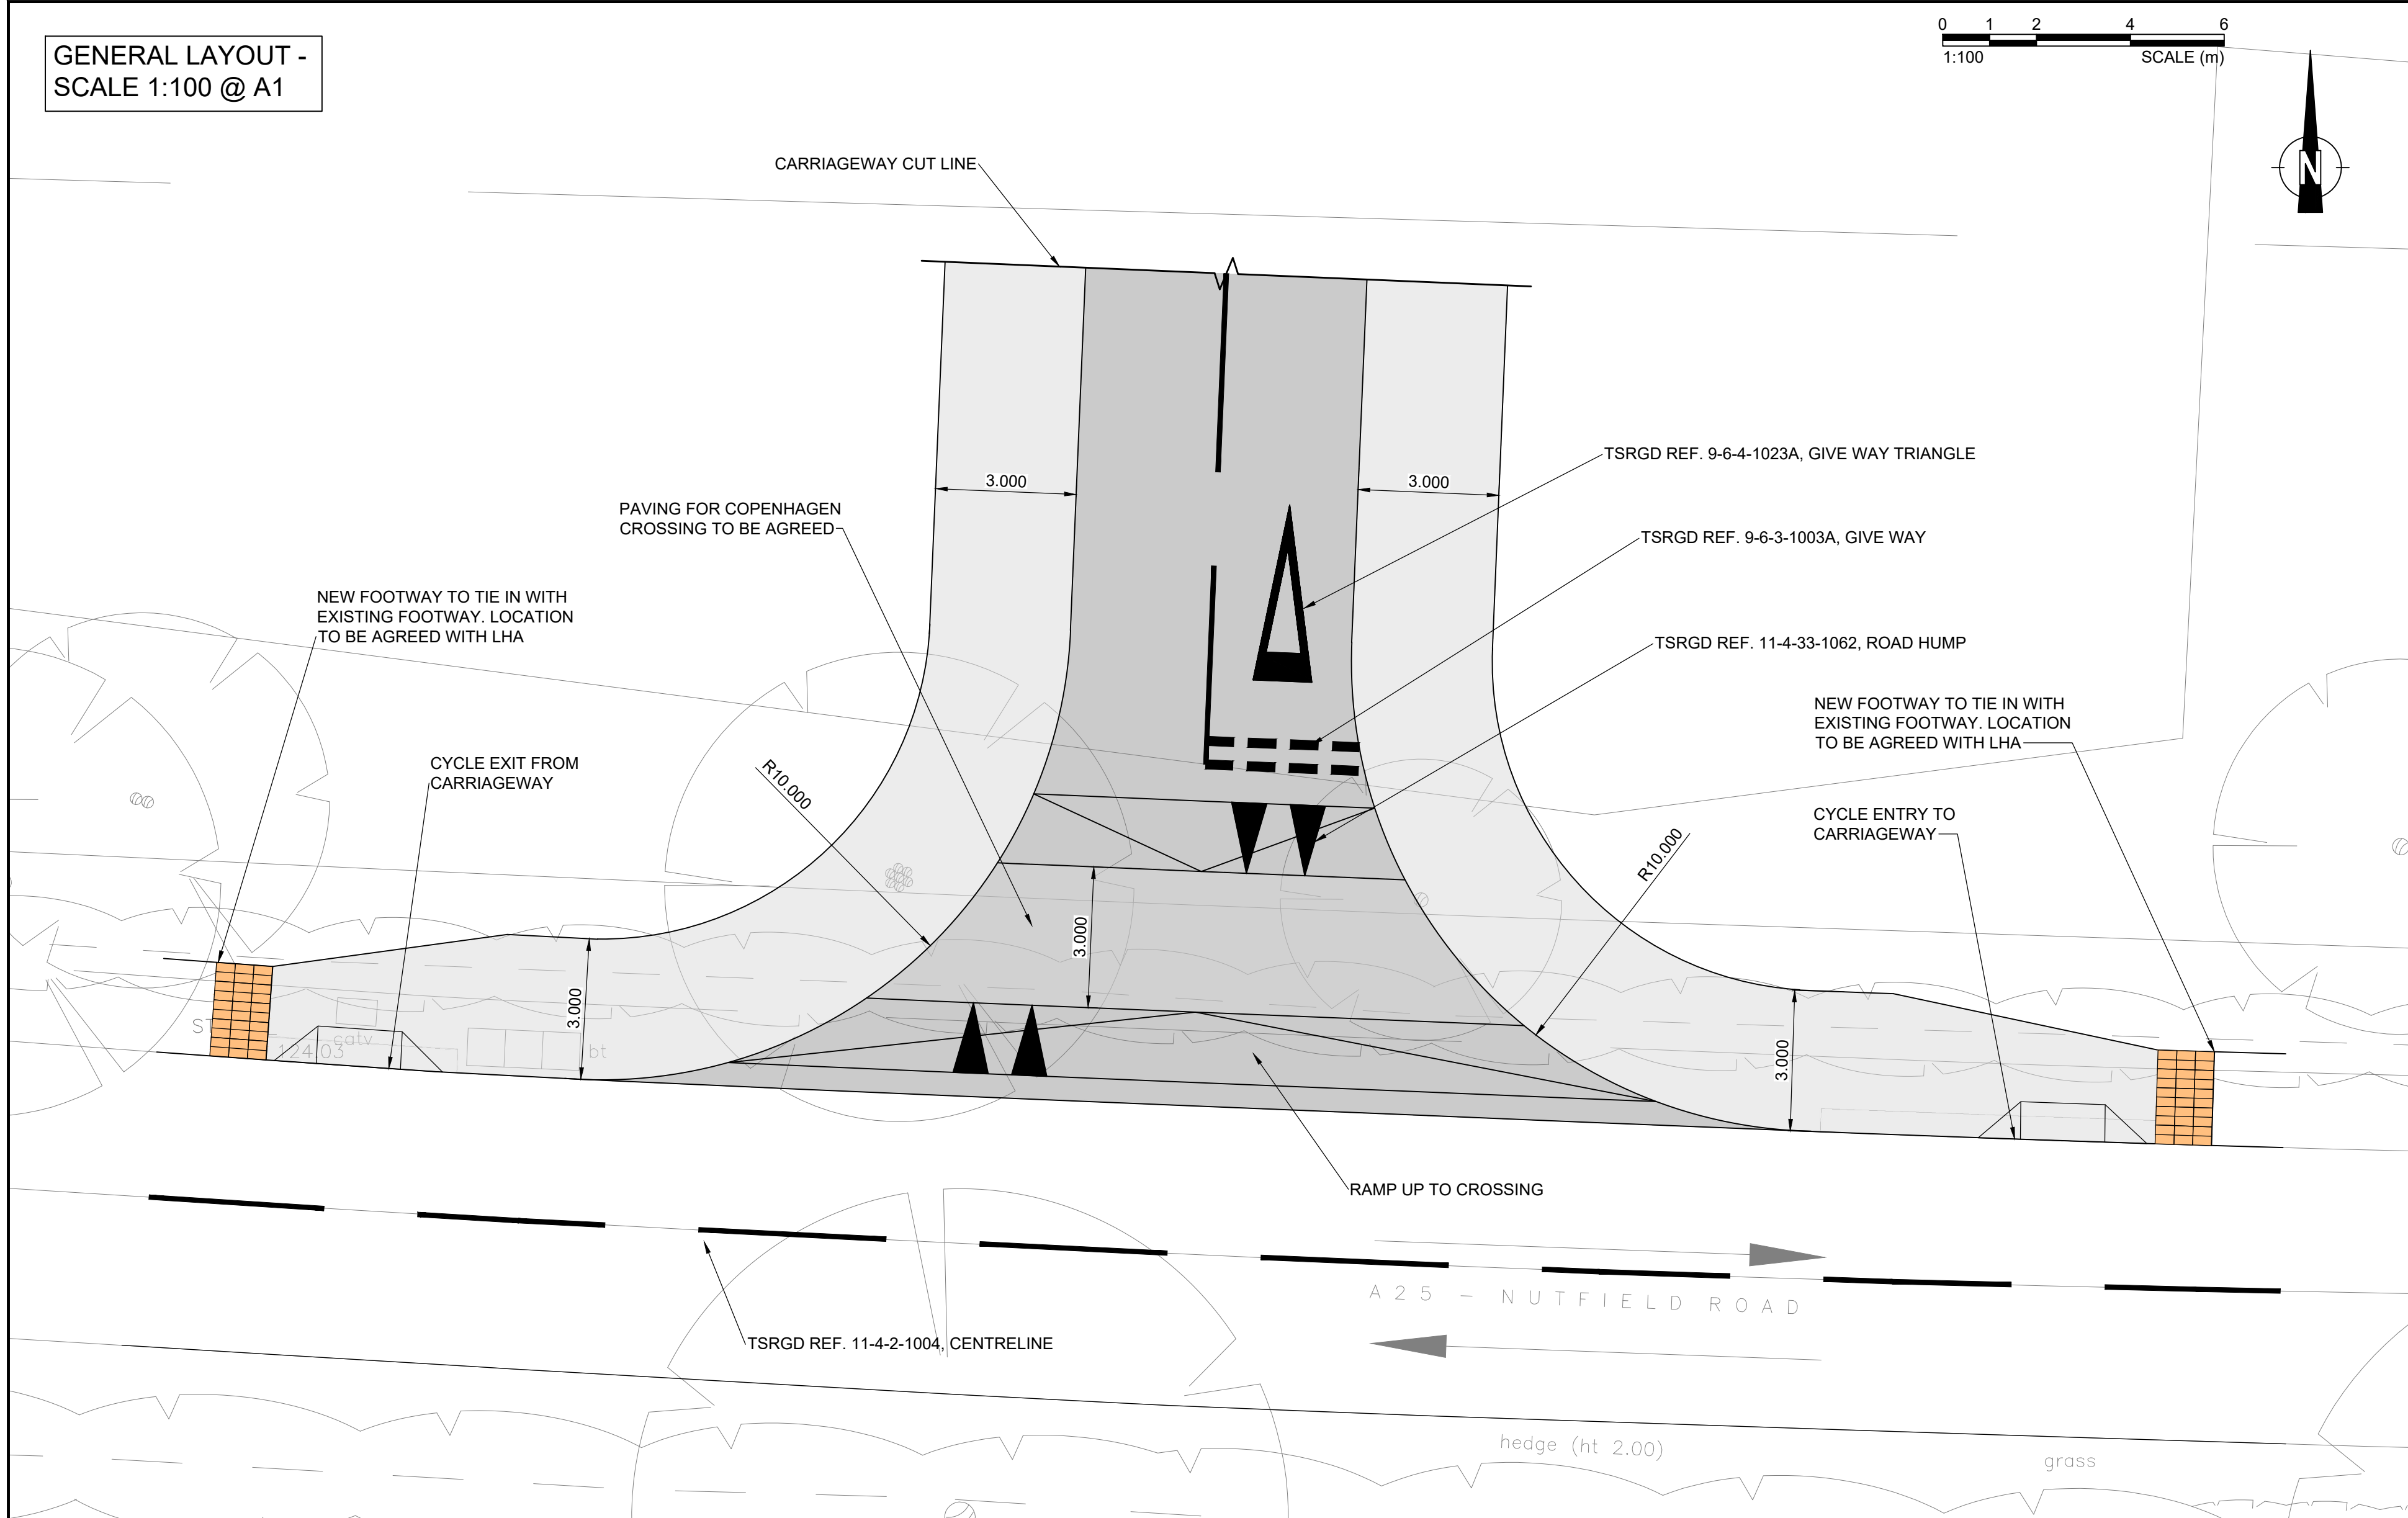

Dennis Sabre Fire Tender (LWB)

Overall Length	7.700m
Overall Width	2.430m
Overall Body Height	3.512m
Min Body Ground Clearance	0.397m
Track Width	2.380m
Lock to lock time	5.00s
Kerb to Kerb Turning Radius	7.400m

Phoenix 2-23W (with Elite 6x2MS chassis)

Overall Length	10.595m
Overall Width	2.530m
Overall Body Height	3.205m
Min Body Ground Clearance	2.500m
Lock to lock time	4.00s
Kerb to Kerb Turning Radius	10.150m

NOTES

- THIS DRAWING SHALL BE READ IN CONJUNCTION WITH THE RELEVANT SPECIFICATION AND RELATED DRAWINGS ISSUED BY THE ENGINEER.
- THE DESIGN SPEED IS 40MPH
- ALL DIMENSIONS ARE SHOWN IN METRES UNLESS OTHERWISE STATED.
- THE HIGHWAY AUTHORITY IS SURREY COUNTY COUNCIL (SCC)
- ALL STATUTORY CONSENTS, OPENING NOTICES ETC, AS REQUIRED UNDER HIGHWAYS AND WATER INDUSTRY ACTS ARE TO BE OBTAINED BY THE CONTRACTOR PRIOR TO COMMENCEMENTS OF THE WORKS
- ALL WORKS TO BE CARRIED OUT IN ACCORDANCE WITH THE REQUIREMENTS OF SCC HIGHWAYS DEPARTMENT
- THE PRESENCE OF LIVE UTILITY EQUIPMENT IN THE HIGHWAY SHOULD BE VERIFIED BY THE CONTRACTOR PRIOR TO ANY STARTING ANY WORKS.
- ALL UTILITY COVERS AND GULLIES IN CARRIAGEWAY/FOOTWAY TO REMAIN UNLESS SHOWN OTHERWISE
- TOPOGRAPHICAL SURVEY AS PER MIDLAND SURVEY LTD DRAWING "TOPOGRAPHICAL SURVEY" DRAWING NUMBER "42367" DATED NOVEMBER 2022
- UNTIL SUCH TIME THAT THIS DRAWING IS MARKED "APPROVED FOR CONSTRUCTION" THE INFORMATION SHOWN IS INDICATIVE AND IS SUBJECT TO CHANGE
- ALL LINING TO THE SPECIFICATIONS OUTLINED IN TSRGD AND TSM GUIDANCE
- MARKINGS SHOWN INDICATIVELY, TO BE REVIEWED DURING DESIGN

KEY

HB2	HALF BATTERED KERB, SIZE 125x255mm, TYPE HB2 - LAID WITH 125mm UPSTAND
TK	TRANSITION/DROPPER KERB (125x255/150mm DROPPER KERB)
BN	125x150mm BULLNOSE KERB REF BN - KERB UPSTAND 6mm MAX
	BUFF COLOURED TACTILE PAVIOURS 60mm THICK 400mm SQUARE

Rev	Details	Drawn	Checked	Auth	Date

FOR INFORMATION

S0

vectos. PART OF **SLR**

4th Floor Oxford Place
61 Oxford Street
Manchester
M1 6EQ
t: 0161 228 1008
e: manchester@vectos.co.uk

LRQA CERTIFIED
ISO 9001

Client

NUTFIELD PARK DEVELOPMENTS LTD

Project Title

NUTFIELD GREEN PARK

Drawing Title

NUTFIELD GREEN PARK
COPENHAGEN CROSSING
STYLE JUNCTION

Scale	Designed	Drawn	Checked	Authorised
SHOWN	MA	MA	KGS	PW
Original Size	Date	Date	Date	Date
A1	06.06.23	27.07.23	28.07.23	28.07.23
Drawing Number	Proj. Ref. No.	Originator Volume	Location	Type Role Number
VD22815 - VEC -HGN-	NUT	-SK-CH-	005	VD22815
				Revision
				-

28/07/2023 Michael Ash m:\jobs\2022\vd22815 nutfield green park (vs226799)\2. design\cad\vd22815-sk005_recover.dwg